
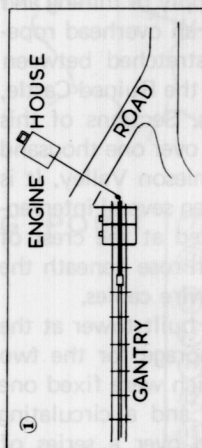


KATOOMBA COAL & SHALE COMPANY LTD.

WEST KATOOMBA.


- LEGEND**
- ① DIAGRAM OF LAYOUT.
 - ② PLATFORM FOR SKIP ATTENDANT.
 - ③ SKIP DOOR HINGED AT TOP EDGE.
 - ④ CABLE DEFLECTING PULLEY.
 - ⑤ CABLE SUPPORT ROLLERS.
 - ⑥ COAL BIN.
 - ⑦ SHORE.
 - ⑧ ... THRUST BLOCK.
 - ⑨ COAL CHUTES.
 - ⑩ SKIP.

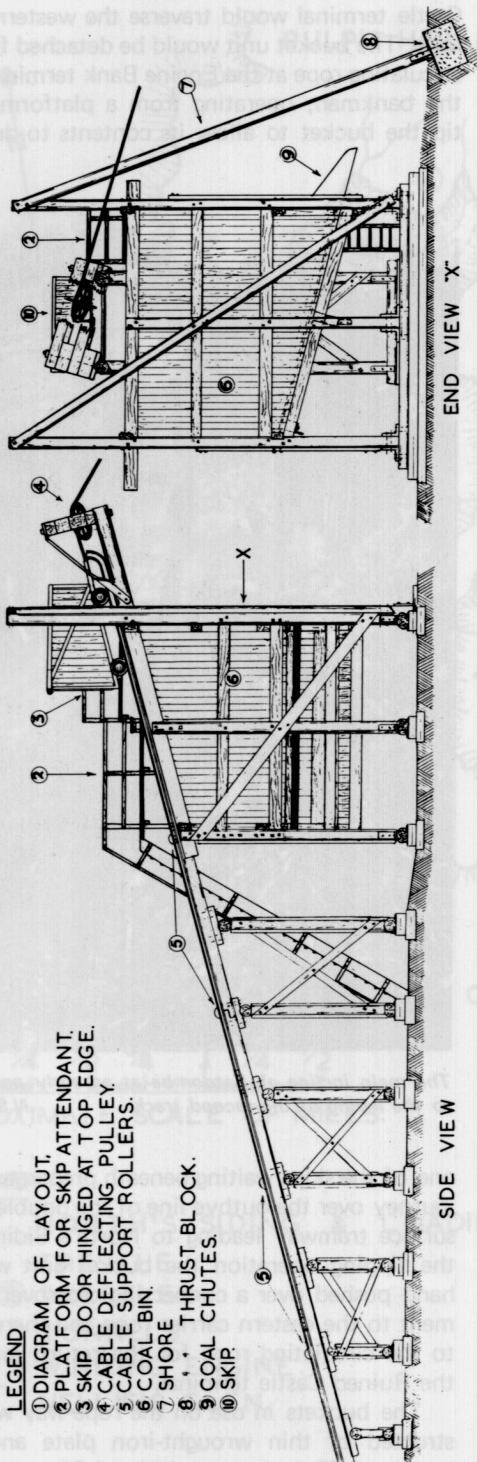

COAL HANDLING PLANT AT KATOOMBA COLLIERY.

NOT TO SCALE.

THIS SKETCH IS A RECON-
STRUCTION OF THIS PLANT
BASED ON VERBAL DESCRIPT-
IONS OBTAINED FROM VARIOUS
SOURCES.

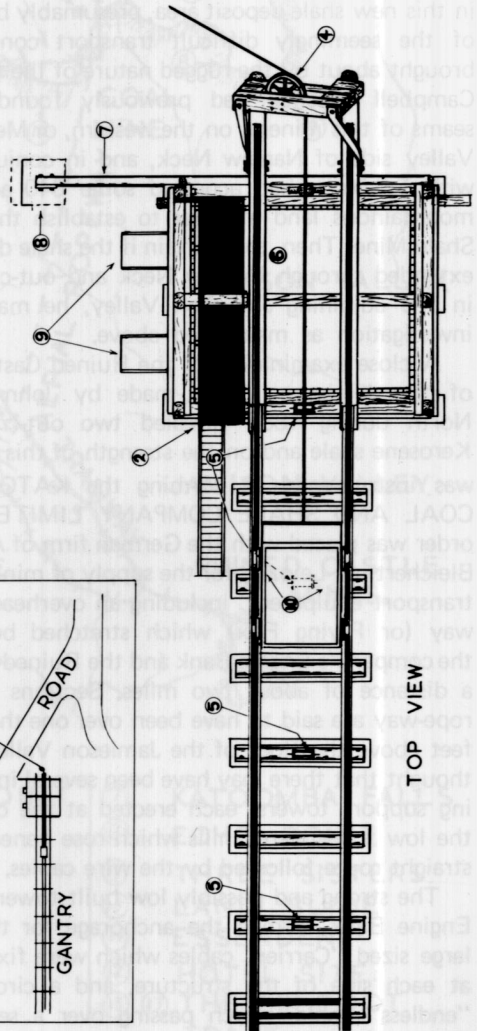

2. J. G. G. G.