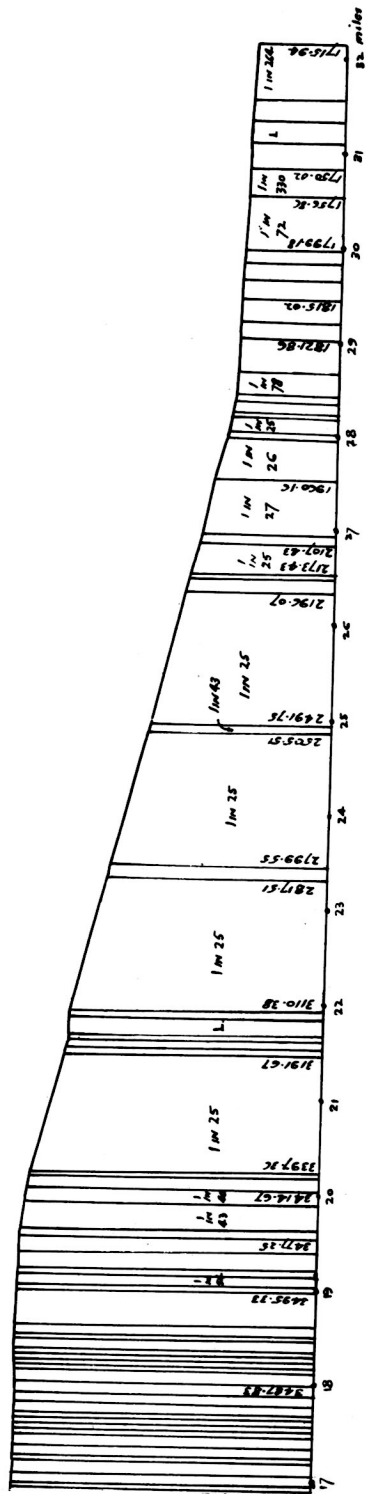


C.O.C. Ltd

PLAN & SECTION OF WOLGAN VALLEY RAILWAY

H. DERNE

18.12.08